


NOTE
 This sheet is a scanned copy of the Tax Map originally prepared by Albert A. Fralinger, Jr., dated January 14, 1972. The original approved map is on file in the office of the Upper Deerfield Township Tax Assessor.

BLOCK 1807, LOT 2 IS UNASSIGNED
 BLOCK 1807, LOT 3 IS UNASSIGNED
 BRIAR PATH VACATED 1991 ORDINANCE No. 355

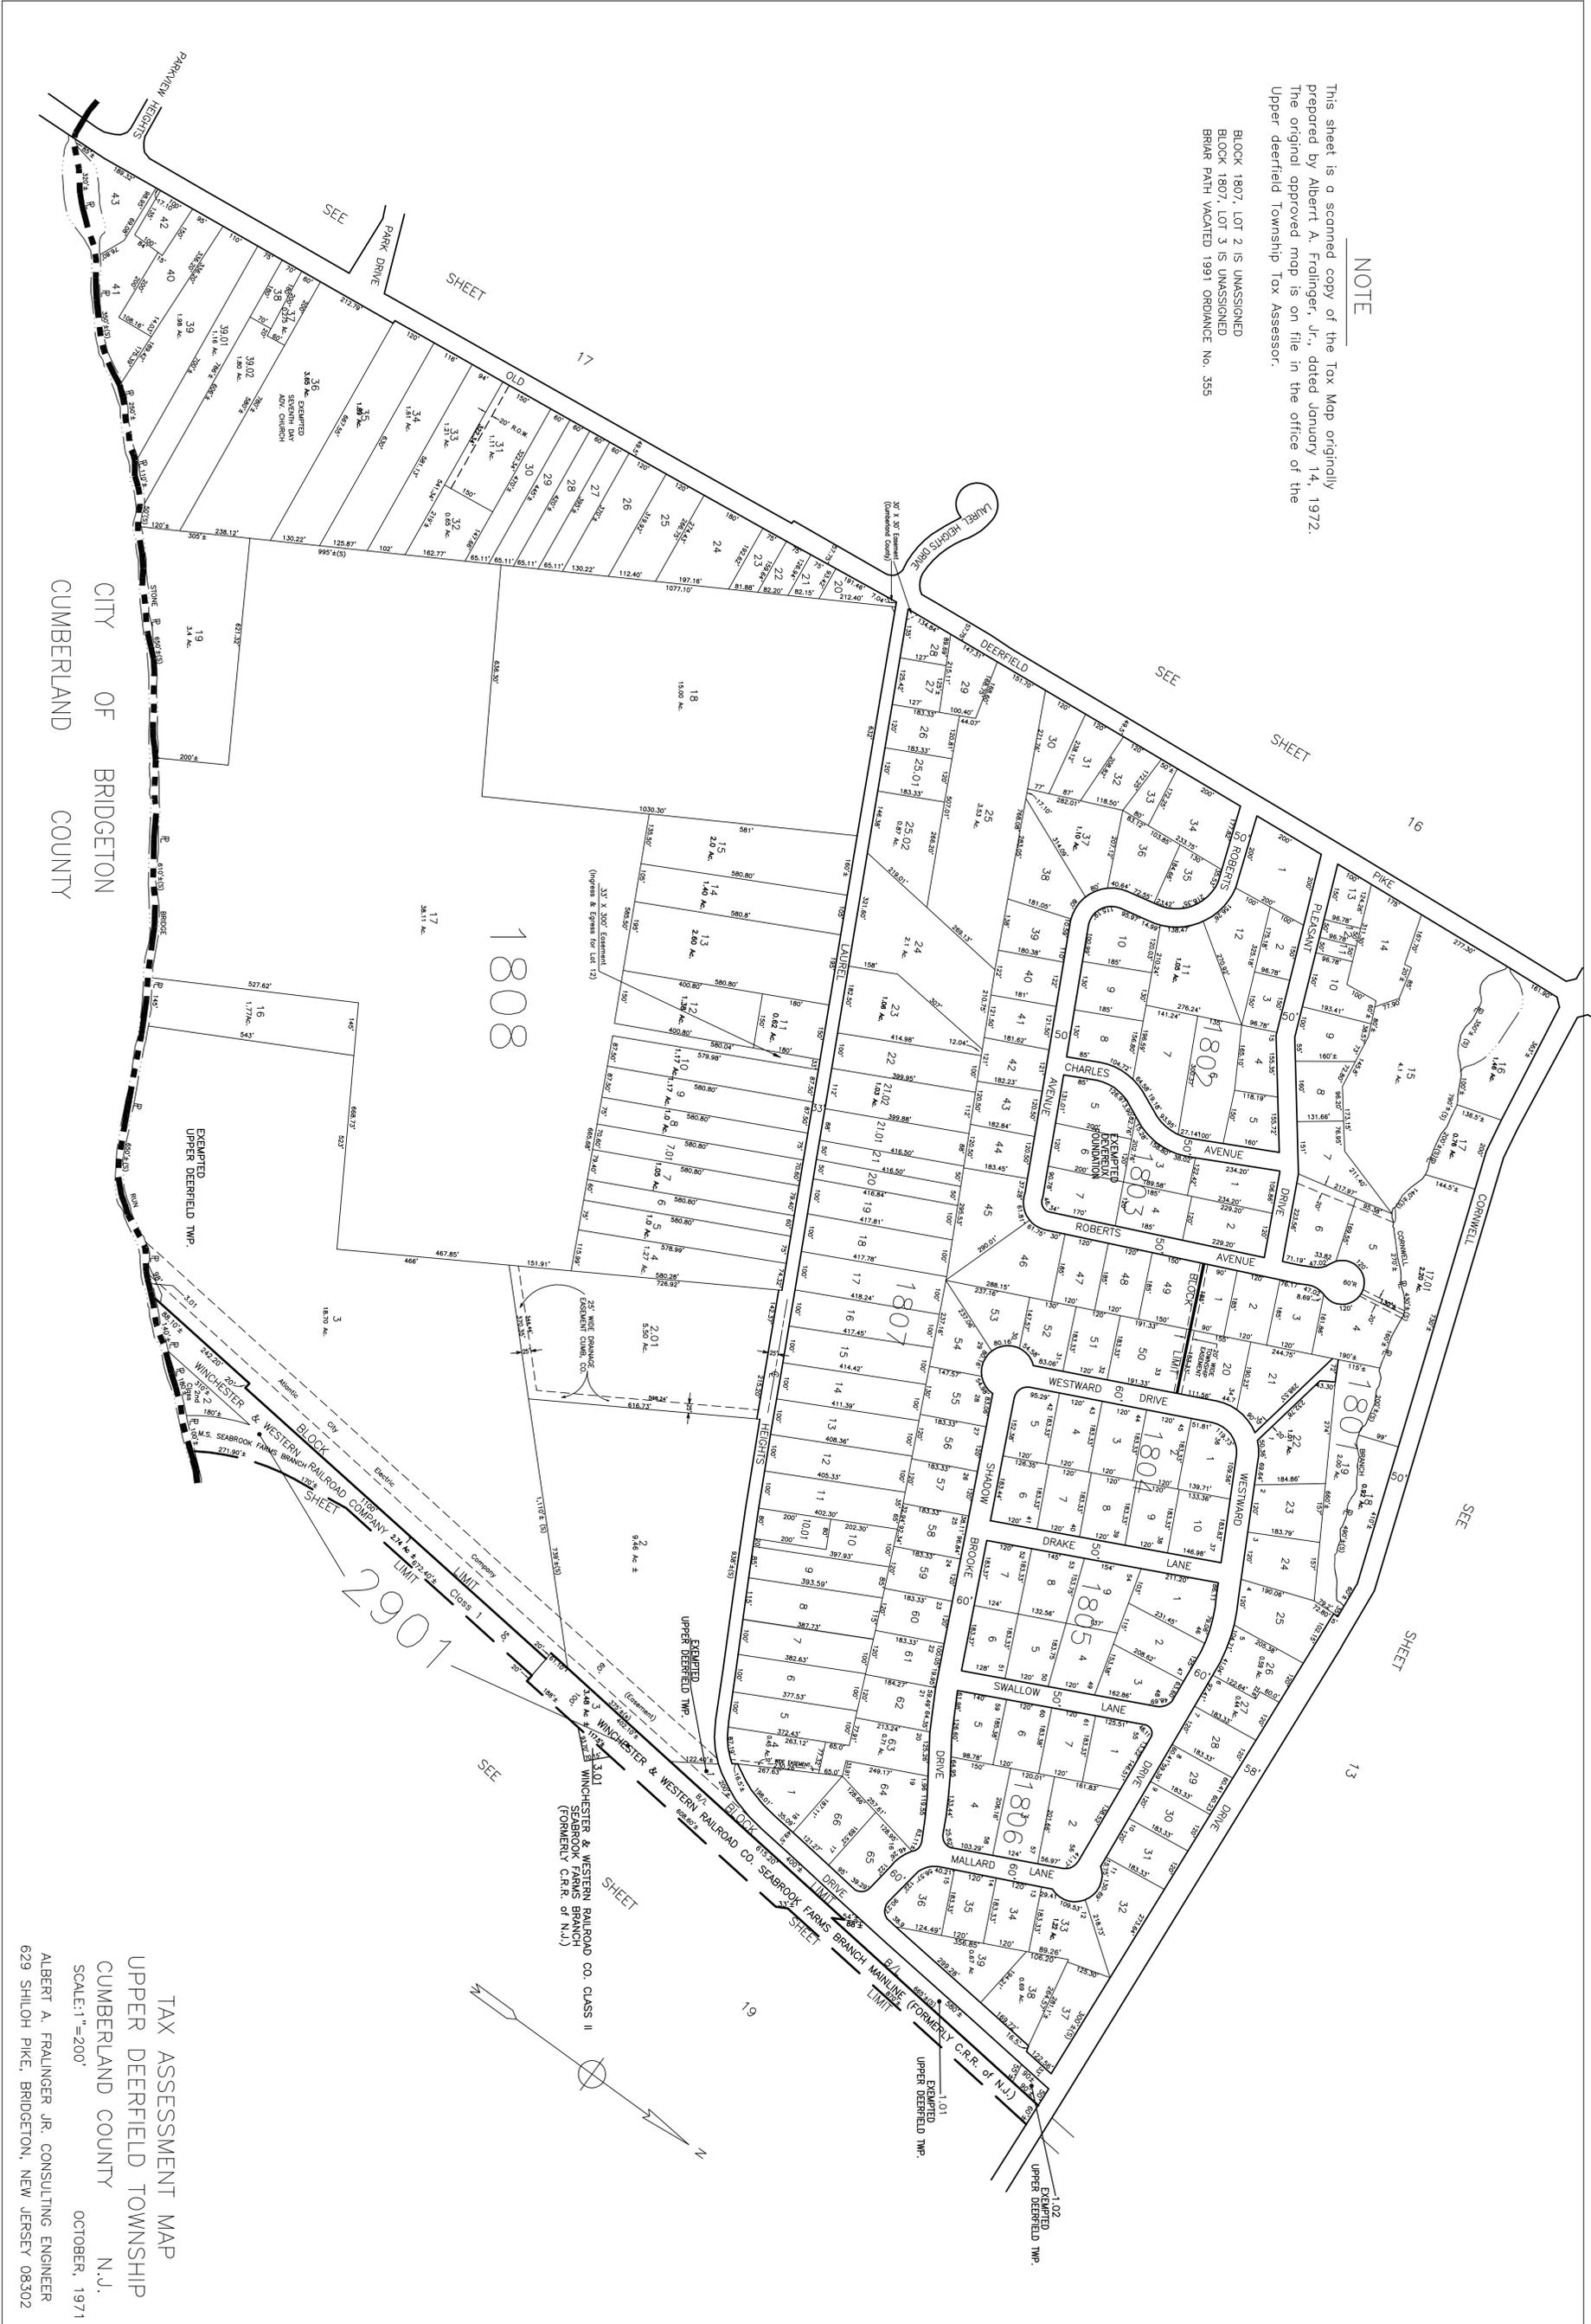

CITY OF BRIDGETON
 CUMBERLAND COUNTY

TAX ASSESSMENT MAP

UPPER DEERFIELD TOWNSHIP
 CUMBERLAND COUNTY N.J.

ALBERT A. FRALINGER JR. CONSULTING ENGINEER
 629 SHILOH PIKE, BRIDGETON, NEW JERSEY 08302
 OCTOBER, 1971
 SCALE: 1"=200'