



HOPEWELL CUMBERLAND TOWNSHIP COUNTY

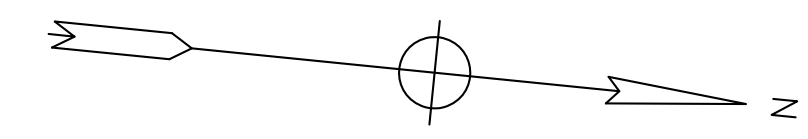

LOT 4, BLOCK 1101, UNASSIGNED
 LOT 8, BLOCK 1107, UNASSIGNED
 LOT 12, BLOCK 1101, UNASSIGNED
 LOT 15, BLOCK 1107, UNASSIGNED
 LOT 18, BLOCK 1101, UNASSIGNED

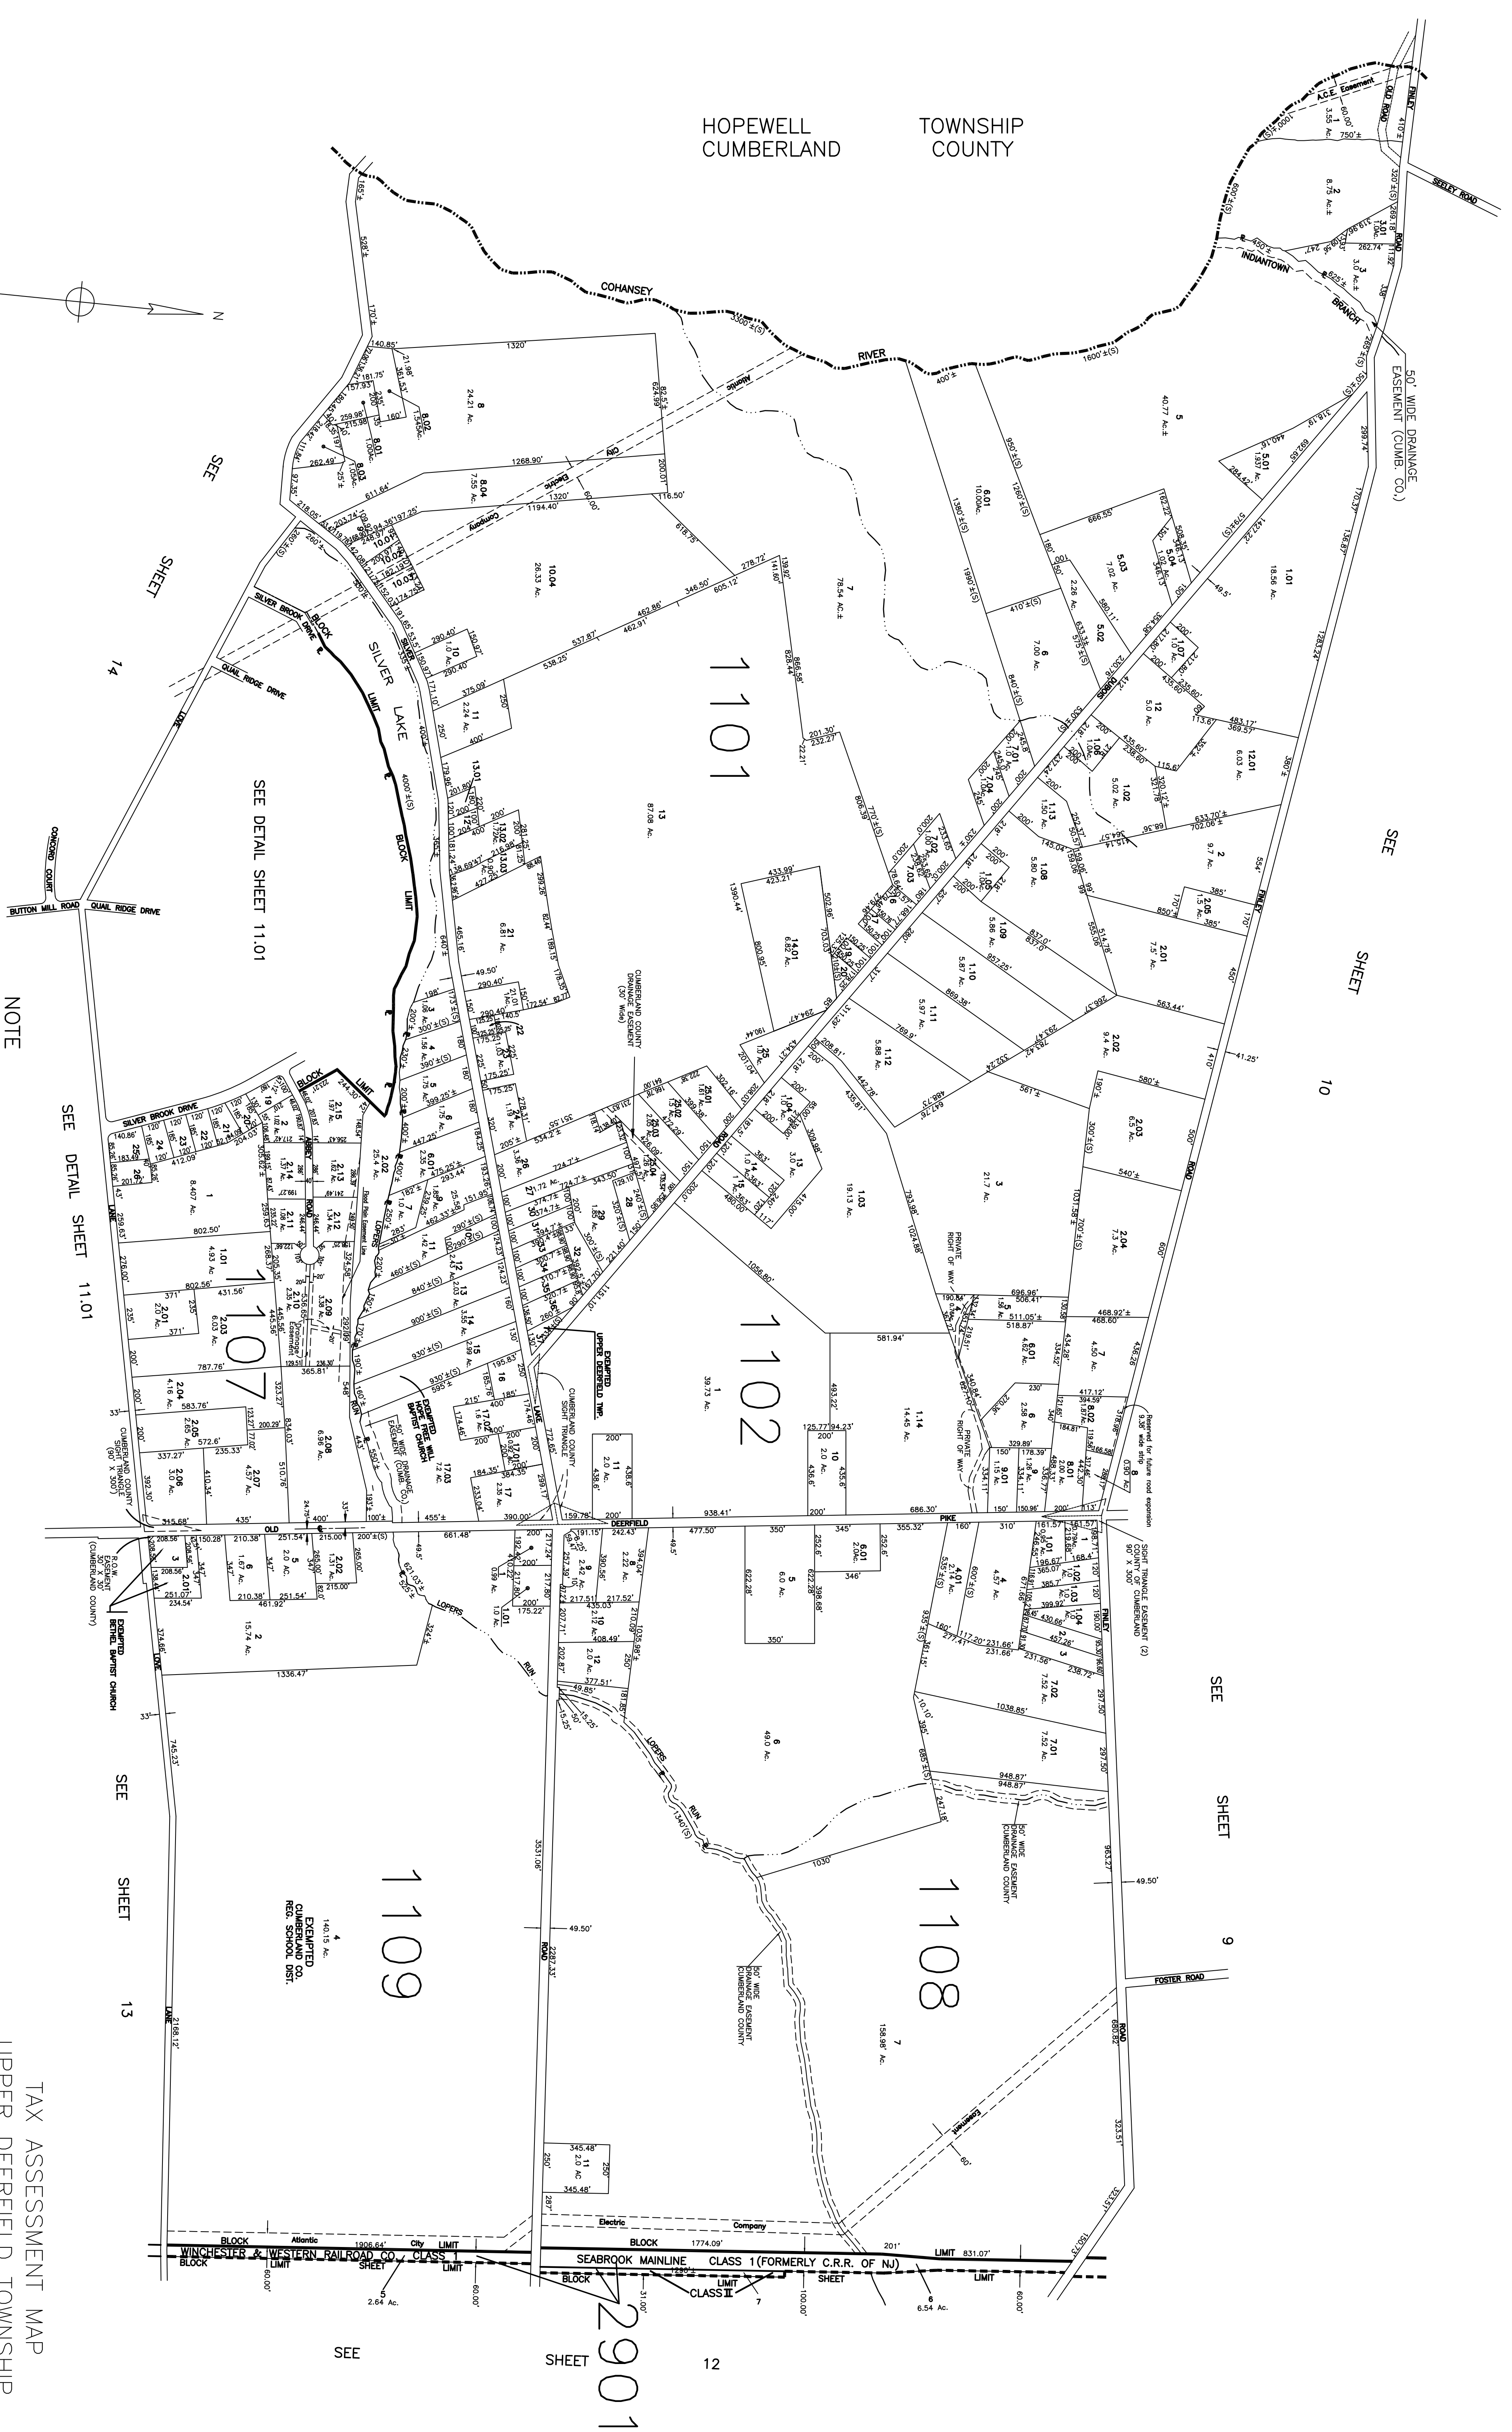

NOTE

This sheet is a scanned copy of the Tax Map originally prepared by Albert A. Frainger Jr., dated January 14, 1972. The original approved map is on file in the office of the Upper Deerfield Township Tax Assessor.

TAX ASSESSMENT MAP
 UPPER DEERFIELD TOWNSHIP
 CUMBERLAND COUNTY N.J.

SCALE: 1"=400'
 OCTOBER, 1971
 ALBERT A. FRAINGER JR., CONSULTING ENGINEER
 629 SHILOH PIKE, BRIDGETON, NEW JERSEY 08302